


01 NORTH PROPOSED CONTEXTUAL ELEVATION

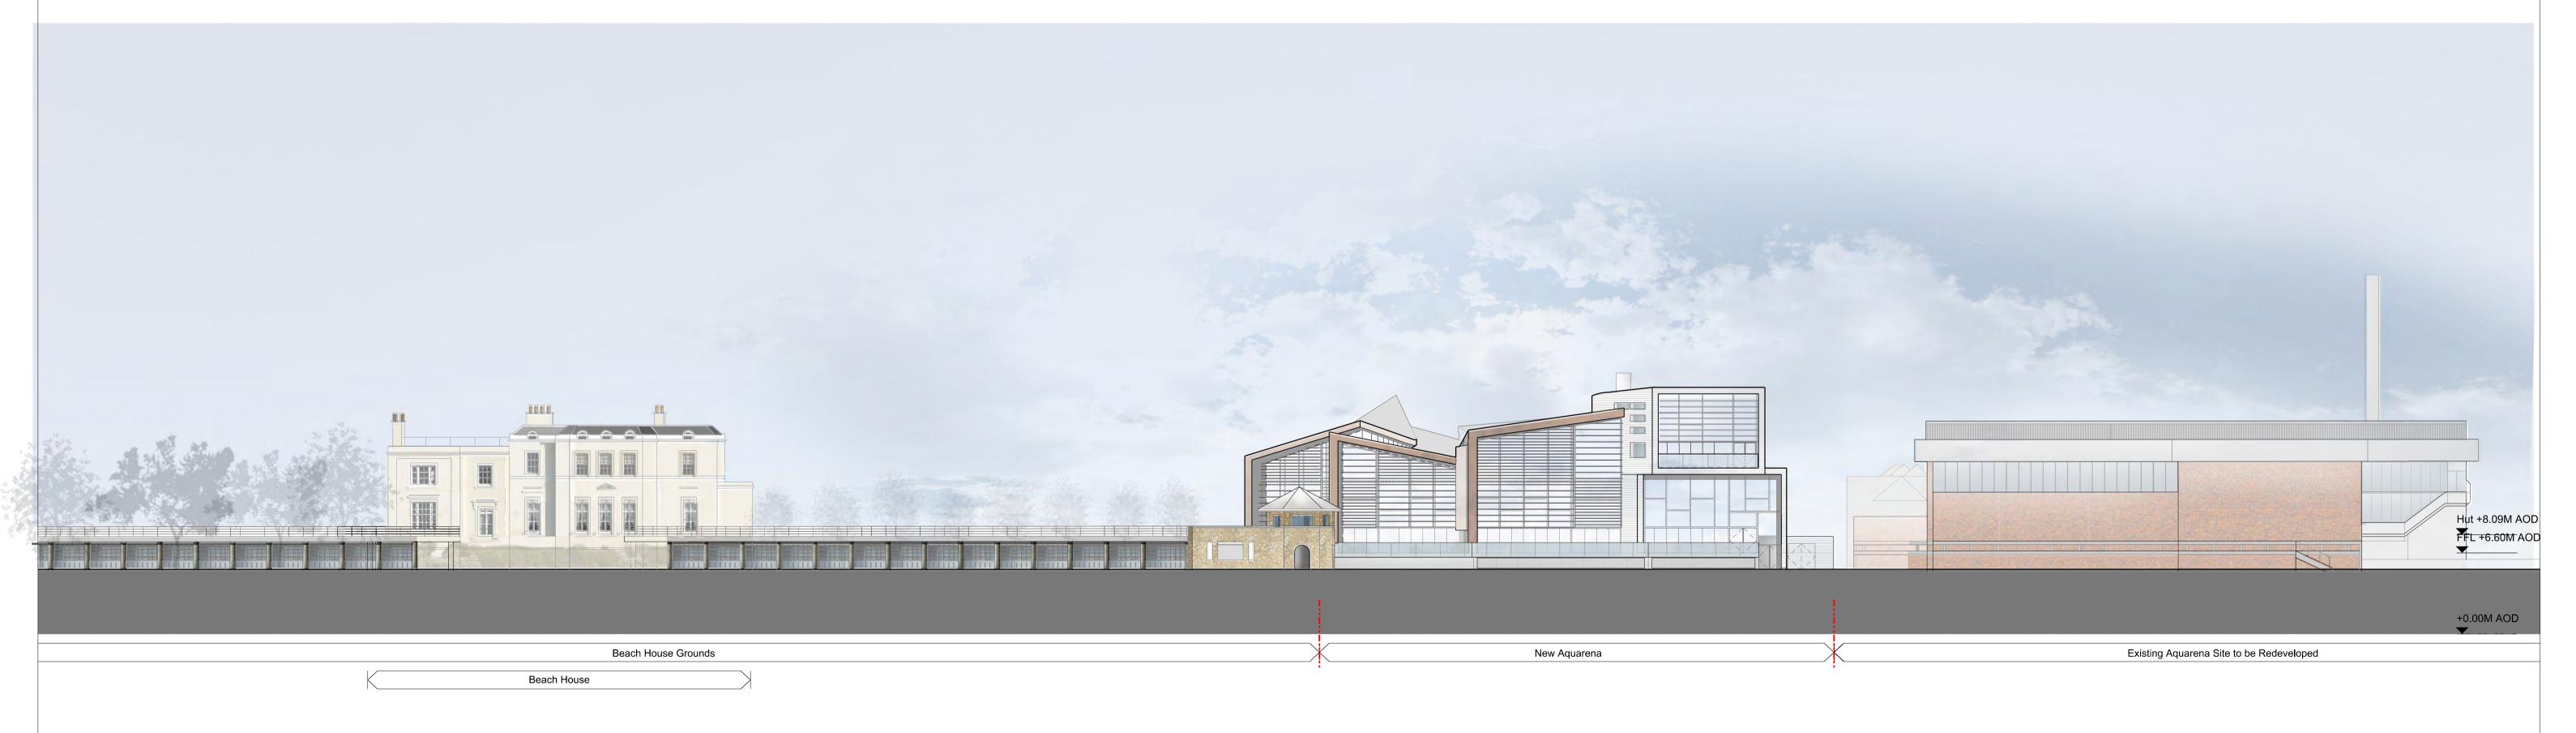

02 SOUTH PROPOSED CONTEXTUAL ELEVATION

Issue Date Description P1 28.05.2010 Draft Planning Submission P2 04.06.2010 Planning Submission	By Chkd HS JL HS JL HS JL All descriptions to be checked on site	Planning	24 Britton Street London EC1M 5UA +44 (0) 20 7608 7900 T +44 (0) 20 7608 7901 F www.wilkinsoneyre.com +44 (0) 20 7608 7900 T +44 (0) 20 7608 7901 F www.wilkinsoneyre.com Title: Proposed Contextual North & South Elevations
	All drawings to be read in conjunction with the Engineers' drawings. Any discrepencies between consultants drawings to be reported to the Architect before any work commences. The Contractor's attention is drawn to the Health & Safety matters identified in the Health & Safety plan as being potentially hazardous.		
	These items should not be considered as a complete and final list. The Work Package Contractor's normal Health and Safety obligations still apply when undertaking constructional operations both on and off site.		WilkinsonEyre.Architects Scale @A1: 1:250 Drawing and CAD File Number: 0511-P-2000 P2