



MATERIAL KEY

- 01 Standing-Seam Copper Roof / Rain Screen Cladding
- 02 Bay Windows with Copper Rain Screen Cladding
- 03 Copper Rain Screen Cladding
- 04 Horizontal Timber Slat Rain Screen Cladding
- 05 Double Glazed System
- 06 Fixed Louvers
- 07 Glazed Balustrade
- 08 Glazed Windlooby with Sliding Doors
- 09 Clerestory Glazing
- 10 Double Glazed Window Unit
- 11 Trough Gutter
- 12 Membrane Roof
- 13 Stainless Steel Flue Cover
- 14 Aluminium Louvres
- 15 Insitu Concrete Wall
- 16 Double Glazed Shuffle Glazing
- 17 Soft Landscape
- 18 Hard Landscape
- 19 Timber Enclosure
- 20 Canopy
- 21 Door Concealed in Copper Cladding
- 22 Door Concealed in Timber Cladding
- 23 Roof Hatch

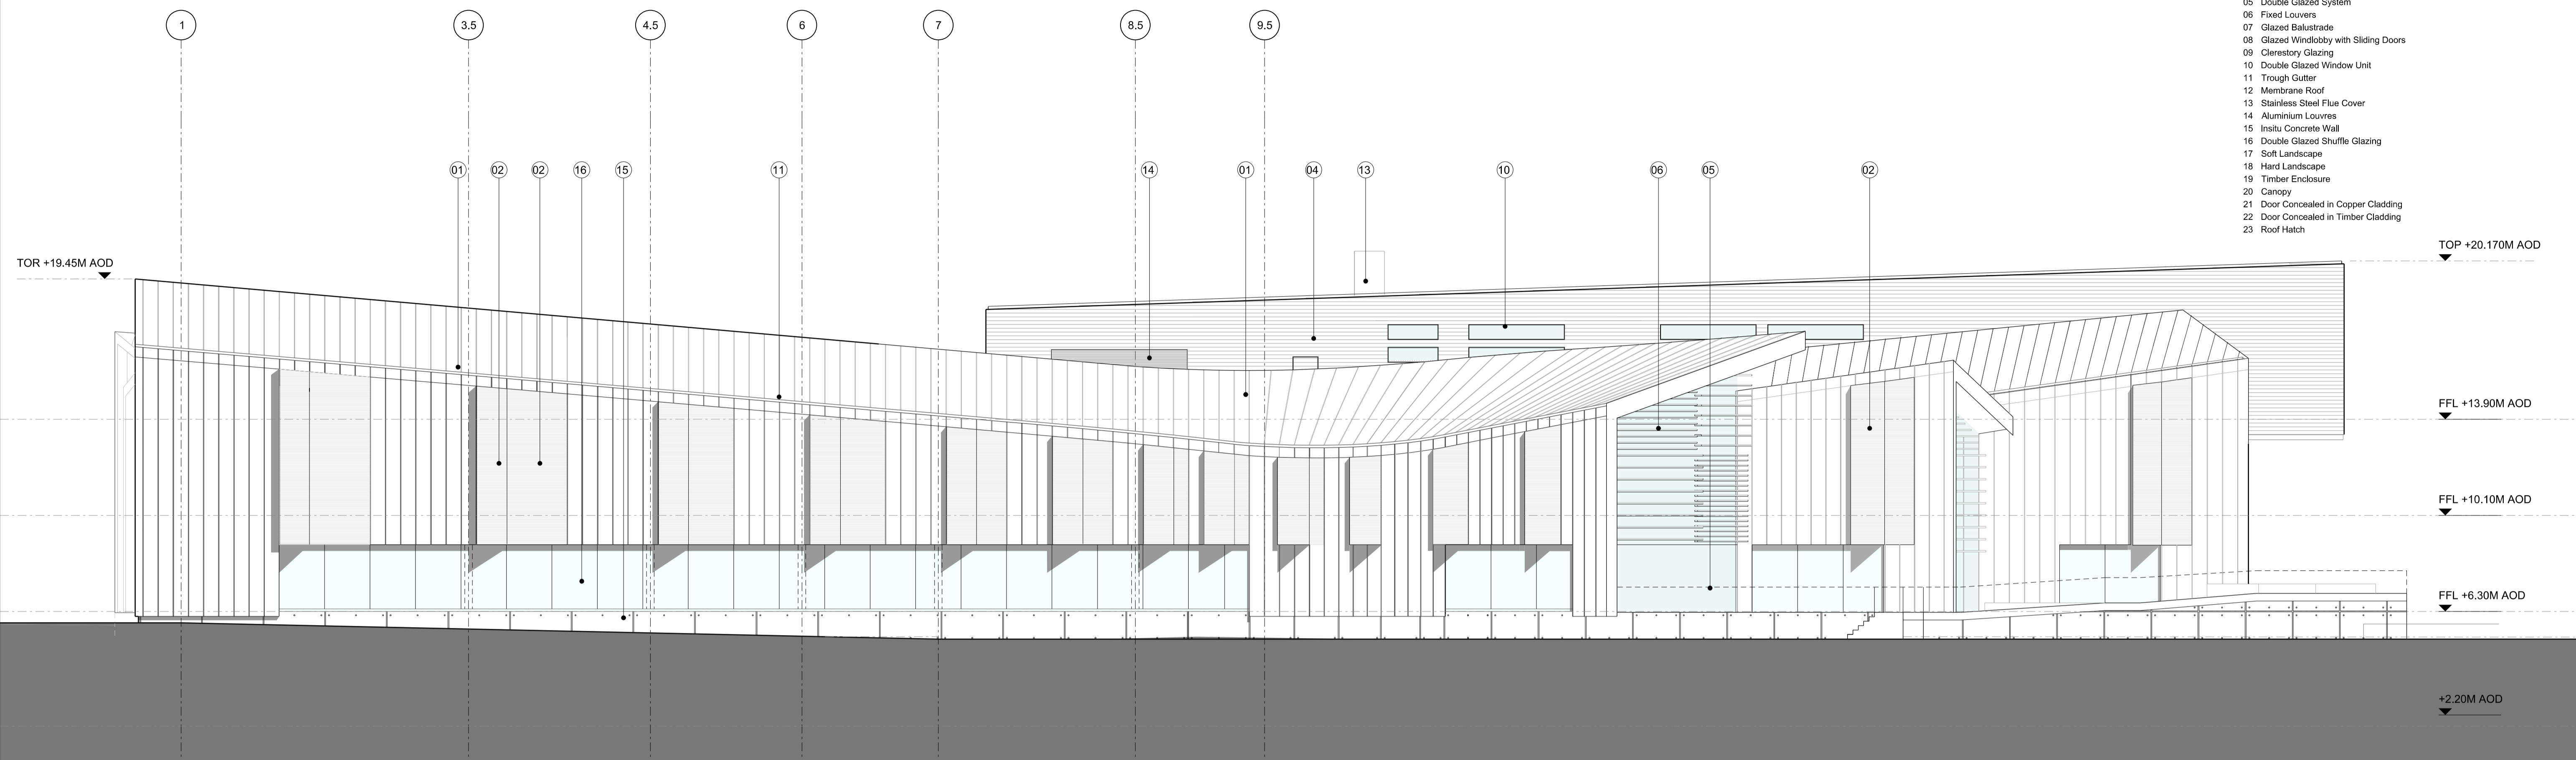

01 WEST ELEVATION

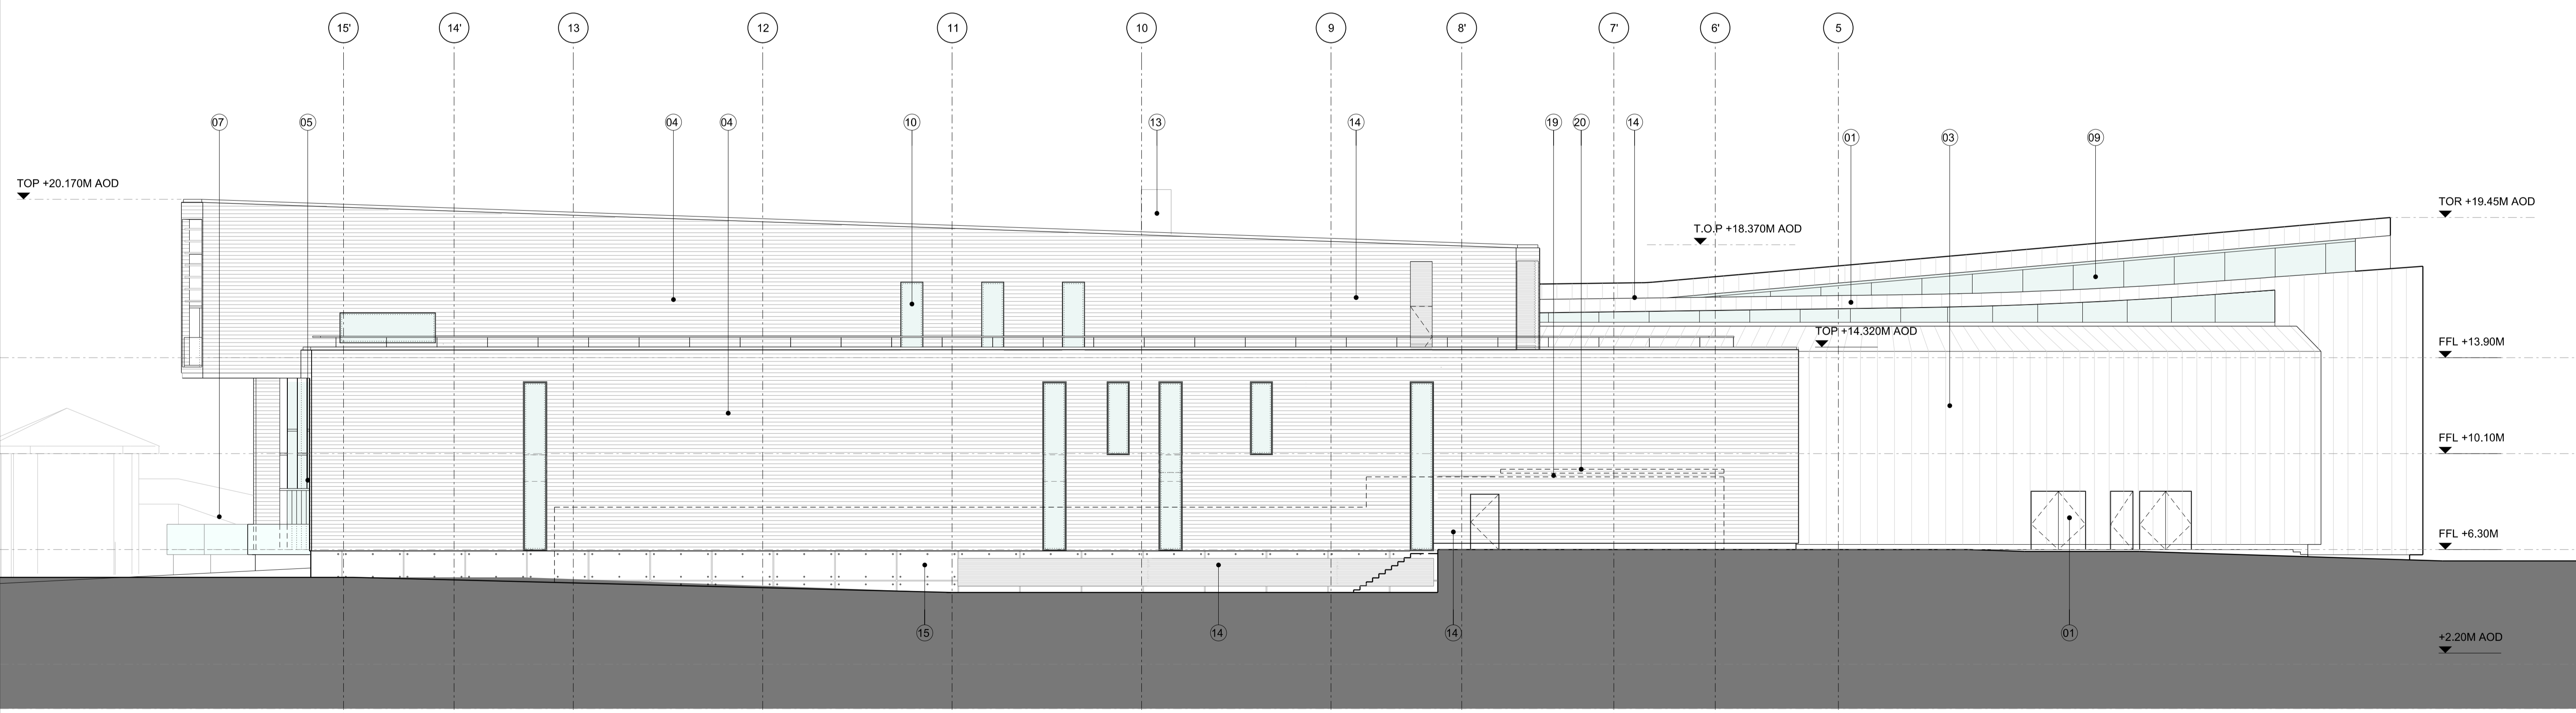

02 EAST ELEVATION

Issue	Date	Description	By	Chkd
P1	28.05.2010	Draft: Planning Submission	HS	JL
P2	04.06.2010	Planning Submission	HS	JL
P3	29.09.2010	Planning Revision	JG	JL

Do not Scale. Use figured dimensions only. All dimensions to be checked on site

All drawings to be read in conjunction with the Engineers' drawings. Any discrepancies between consultants drawings to be reported to the Architect before any work commences.

The Contractor's attention is drawn to the Health & Safety matters identified in the Health & Safety plan as being potentially hazardous.

These items should not be considered as a complete and final list. The Work Package Contractor's normal Health and Safety obligations still apply when undertaking constructional operations both on and off site.

Planning

33 Bowling Green Lane
London
EC1R 0DA

+44 (0) 20 7608 7900 T
+44 (0) 20 7608 7901 F
www.wilkinsoneyre.com

WilkinsonEyre.Architects

Project: **Worthing New Pools**

Title: **General Arrangement East and West Elevations**

Scale @A1: **1:125** Drawing and CAD File Number: **0511-C-2003** Issue: **P3**

© WilkinsonEyre.Architects Ltd